



BASEMENT PLAN

SCALE: 1/4" = 1'-0"
LIVING AREA: 1216 SQ. FT.

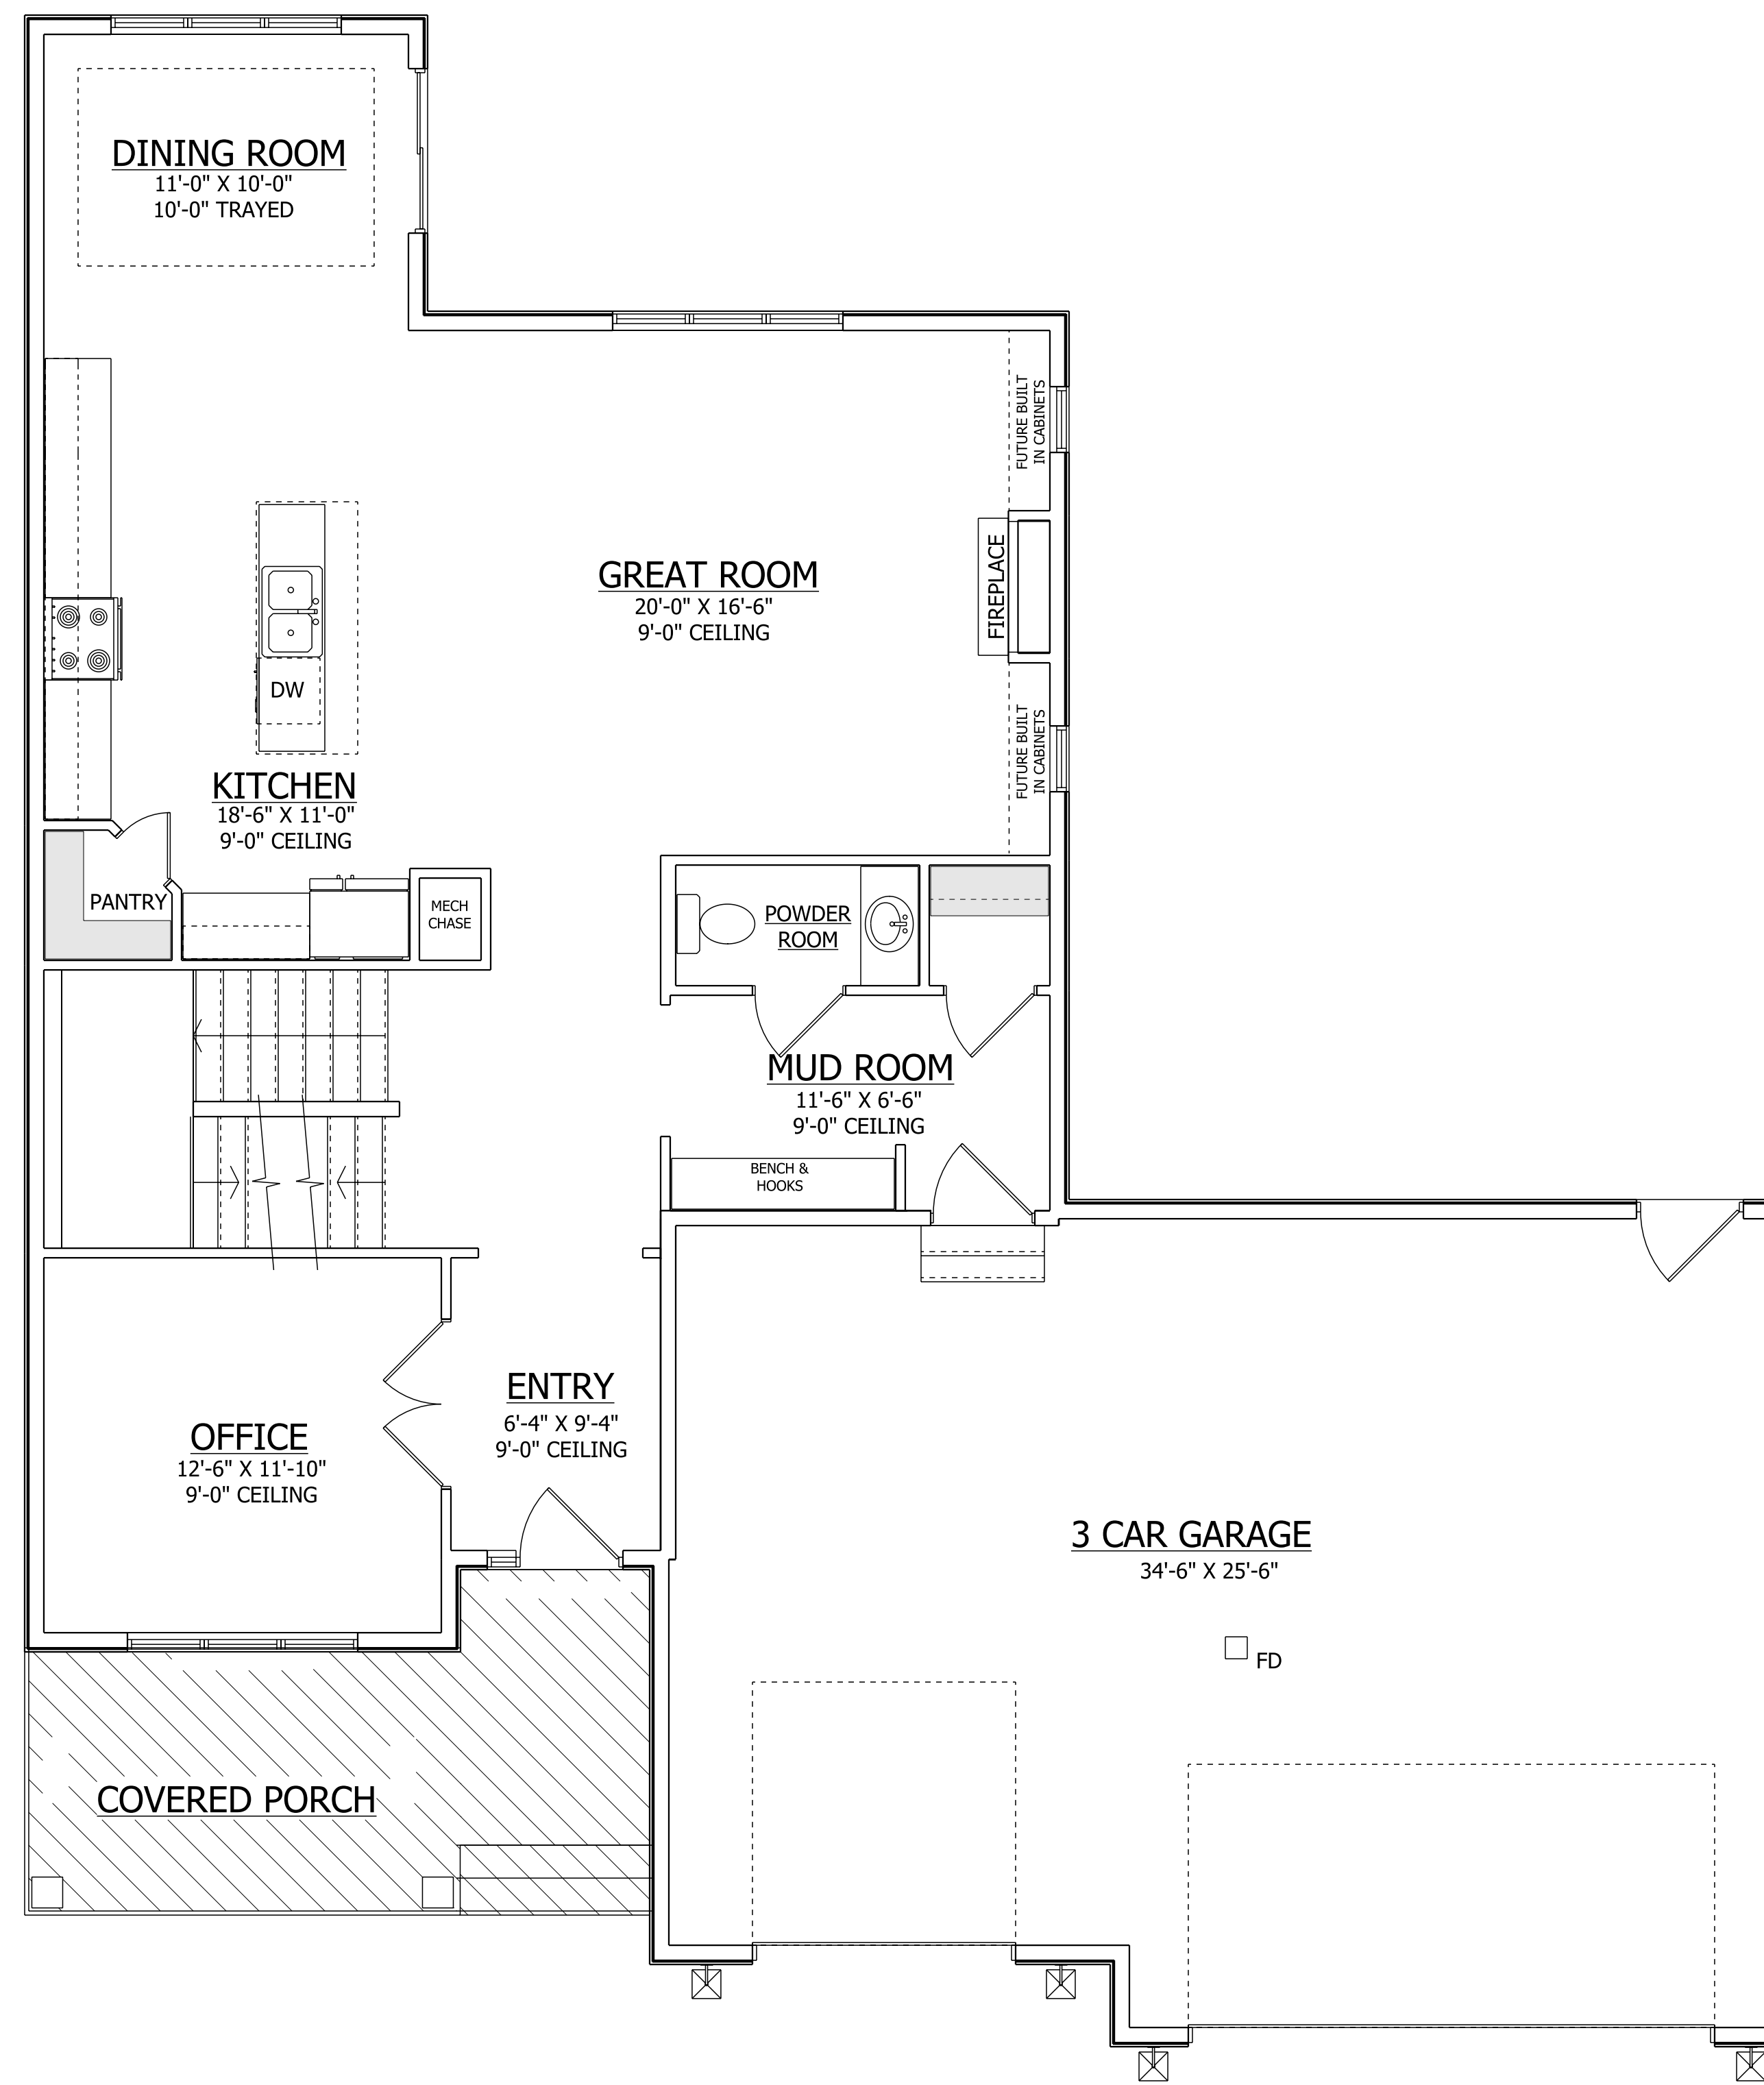

MAIN FLOOR PLAN

SCALE: 1/4" = 1'-0"
 LIVING AREA: 1216 SQ. FT.
 GARAGE AREA: 830 SQ. FT.

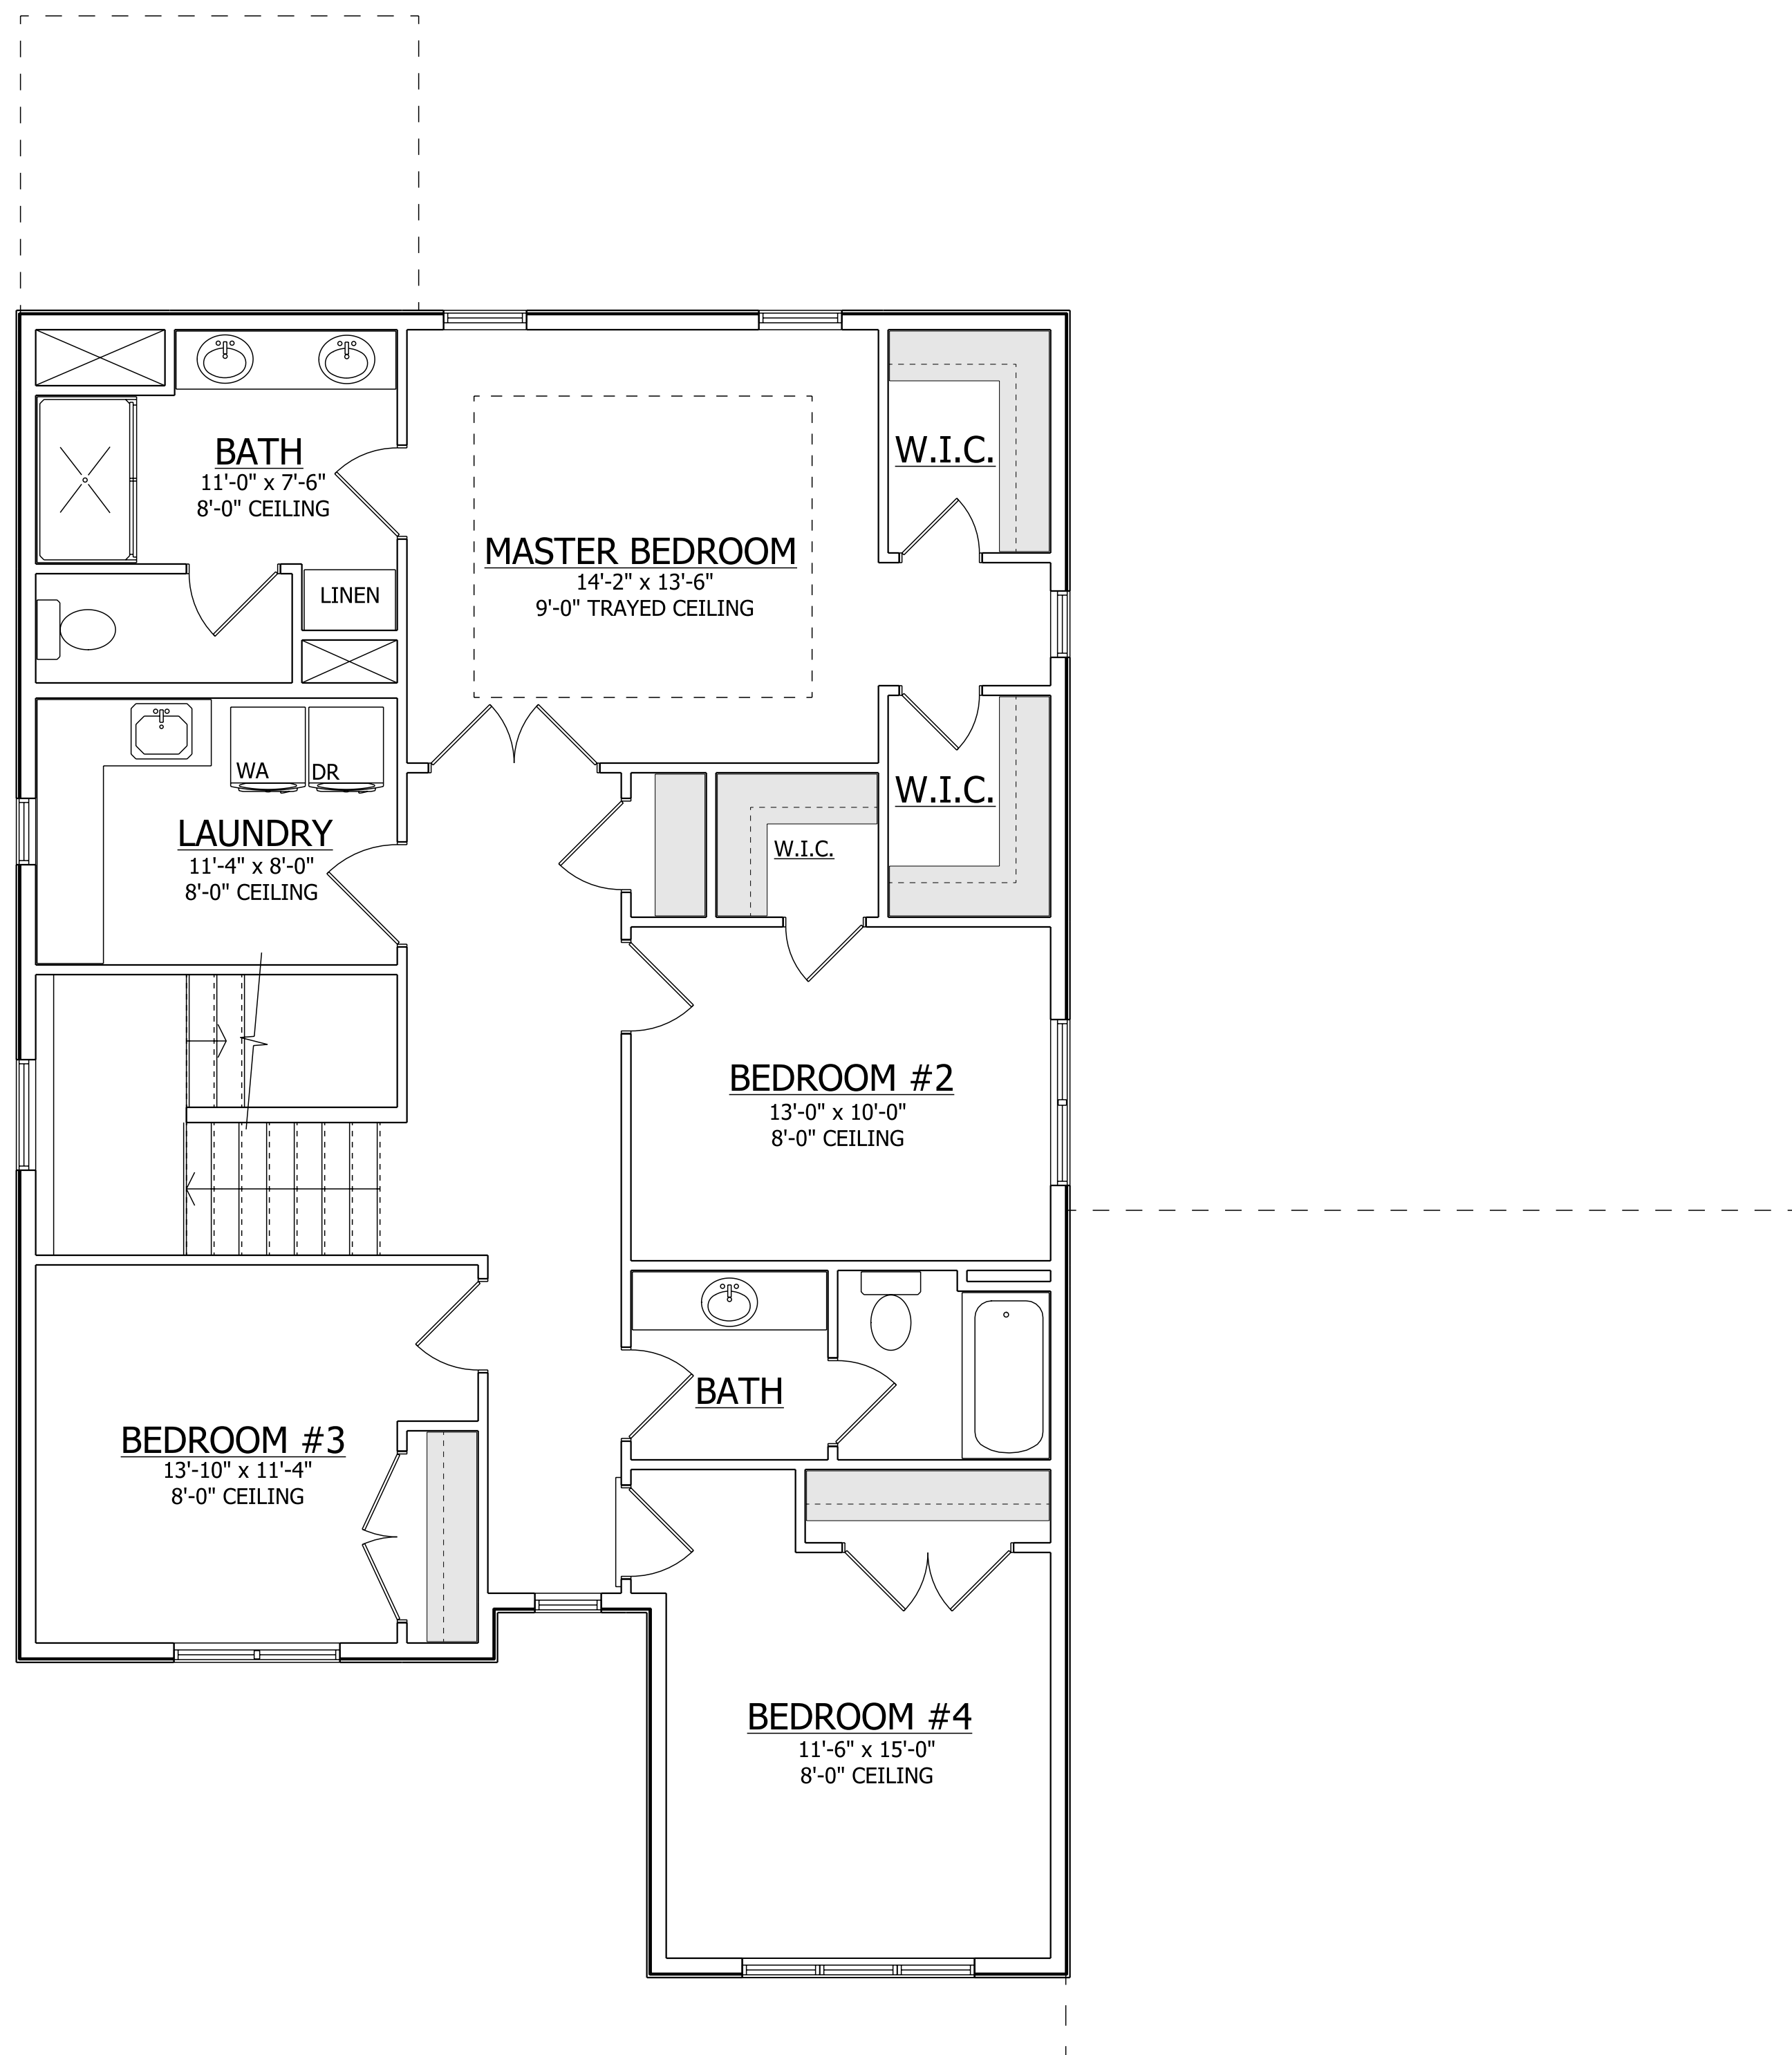

SECOND FLOOR PLAN

SCALE: 1/4" = 1'-0"
 LIVING AREA: 1314 SQ. FT.